

Stantec Consulting Ltd.
100-75 24th Street East
Saskatoon SK Canada
S7K 0K3
Tel. 306.667.2400
Fax. 306.667.2500
www.stantec.com

Stantec

Copyright Reserved

The Contractor shall verify and be responsible for all dimensions. DO NOT scale the drawing - any errors or omissions shall be reported to Stantec without delay.
The Copyrights to all designs and drawings are the property of Stantec. Reproduction or use for any purpose other than that authorized by Stantec is forbidden.

Notes

THE CONTRACTOR IS RESPONSIBLE FOR DETERMINING THE LOCATION AND ELEVATION OF ALL UNDERGROUND UTILITIES.

Legend



1	GRADING PLAN REVISIONS BLK 26 & 27	GT	GT	14.09.05
Revision		By	Appd.	YY.MM.DD
1	FOR INFORMATION ONLY	JF	GT	13.01.24
Issued		By	Appd.	YY.MM.DD
File Name:	000554_pr_grad_1.dwg	NH	MS	JF
		Dwn.	Chkd.	Dsgn.
Permit-Seal				13.01.23
				YY.MM.DD

Client/Project
**TERRA DEVELOPMENTS
HILLSIDE PARK
PHASE II STAGE 1**


Pilot Butte, Saskatchewan

LOT GRADING PLAN AND DETAILS

Project No. 113100055 Scale 1:500 Sheet 1 of 1
Drawing No. C-1A Revision 1

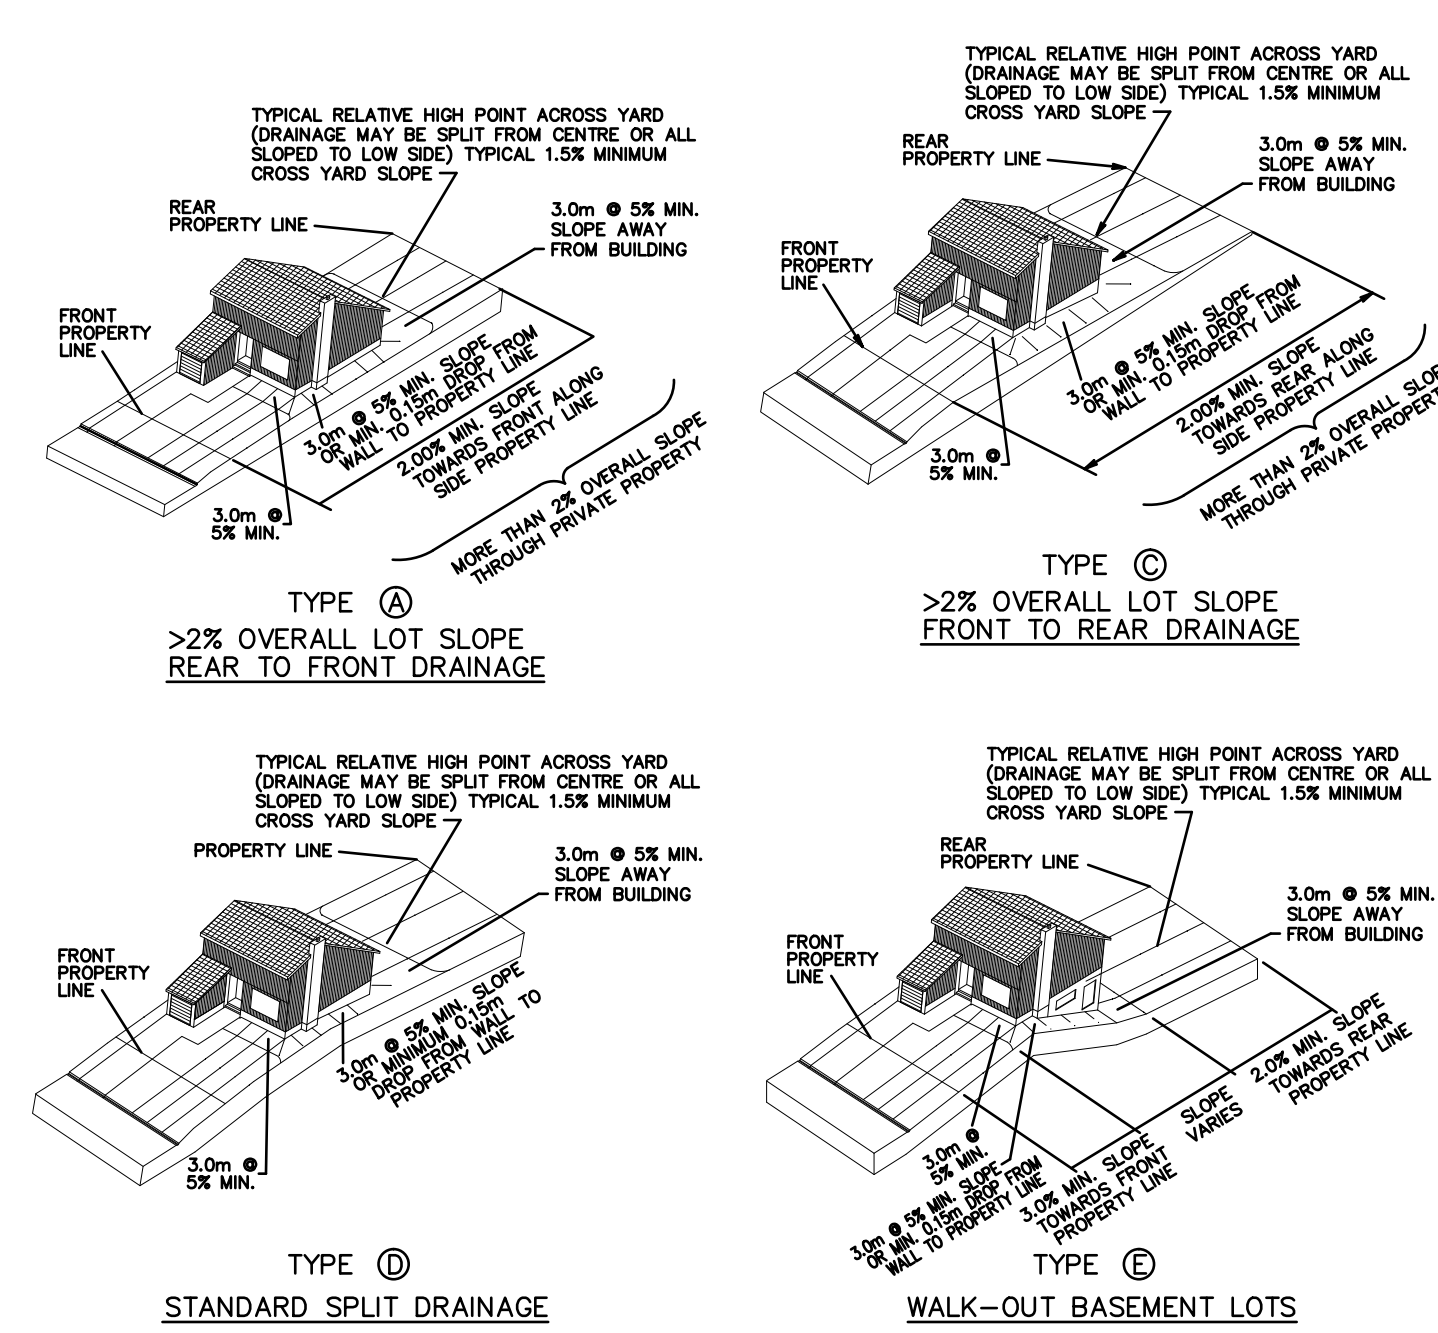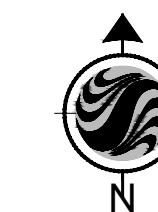

LOT LEGEND

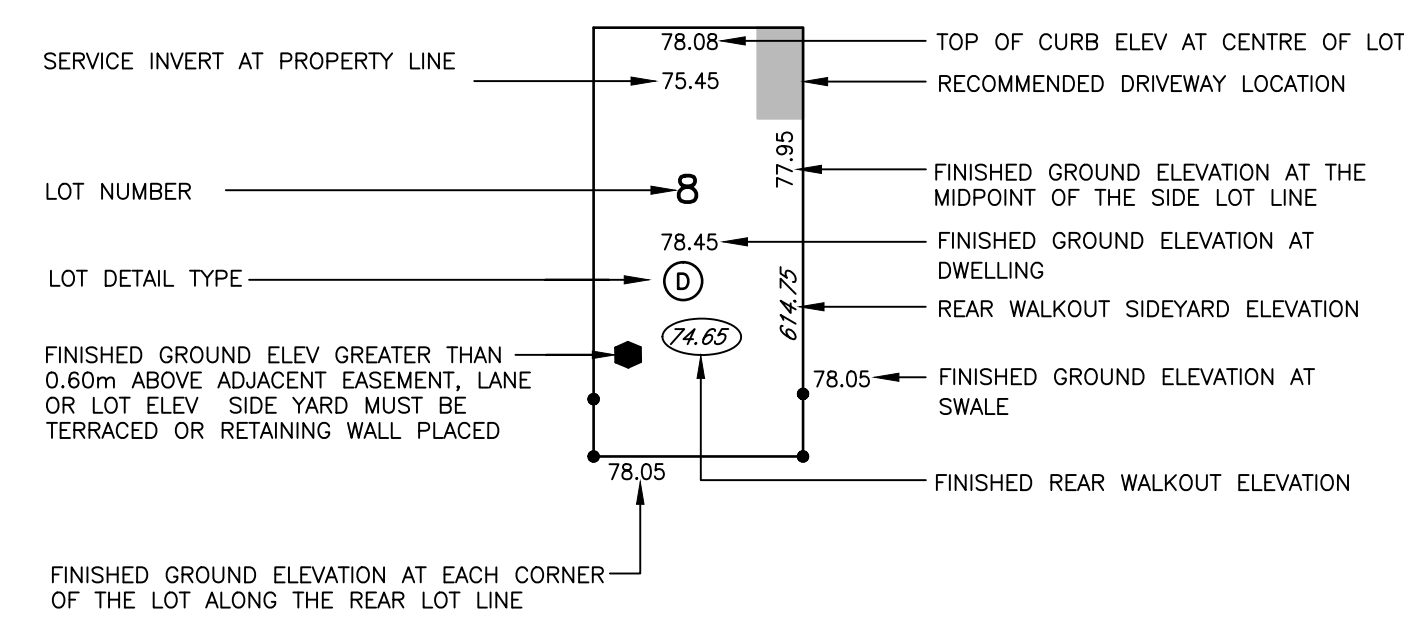

V:\1131\113100055\113100055.dwg (Superintended)\Drawing\000554_pr_grad_1.dwg
 2017/01/09 1:17 PM By: Sweet, Mark